



NOT FOR CONSTRUCTION

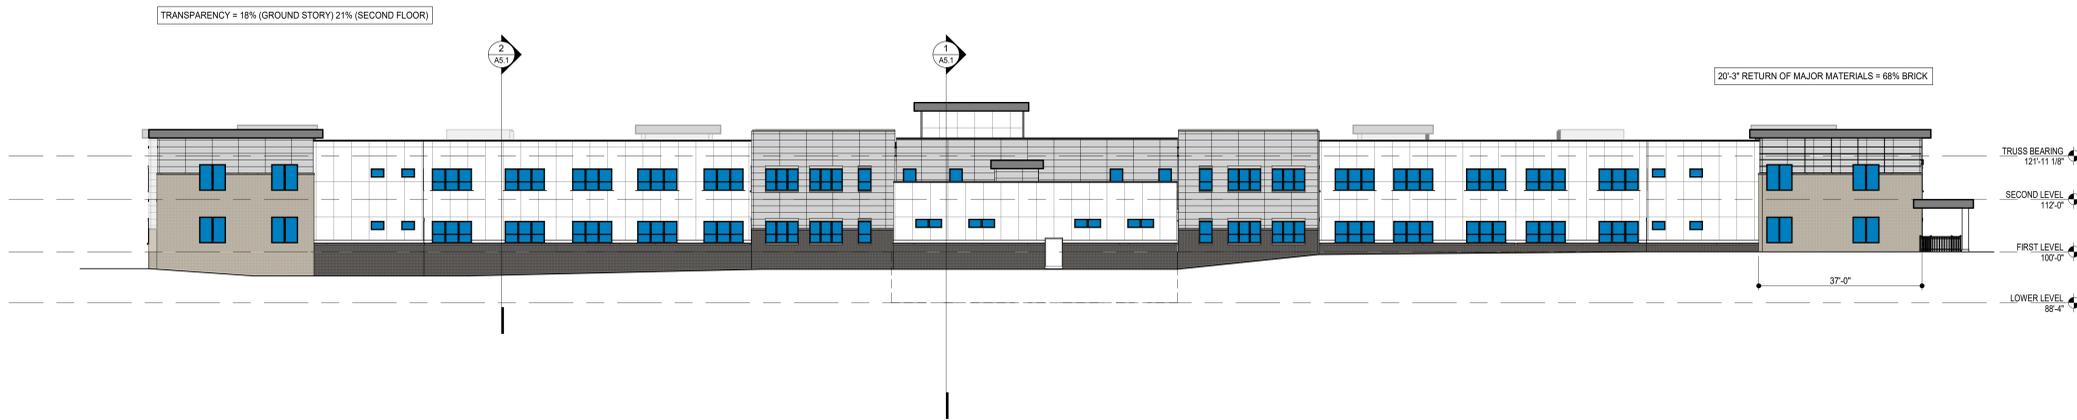

2
A3.1 EXTERIOR ELEVATION - SOUTH
1/16" = 1'-0"

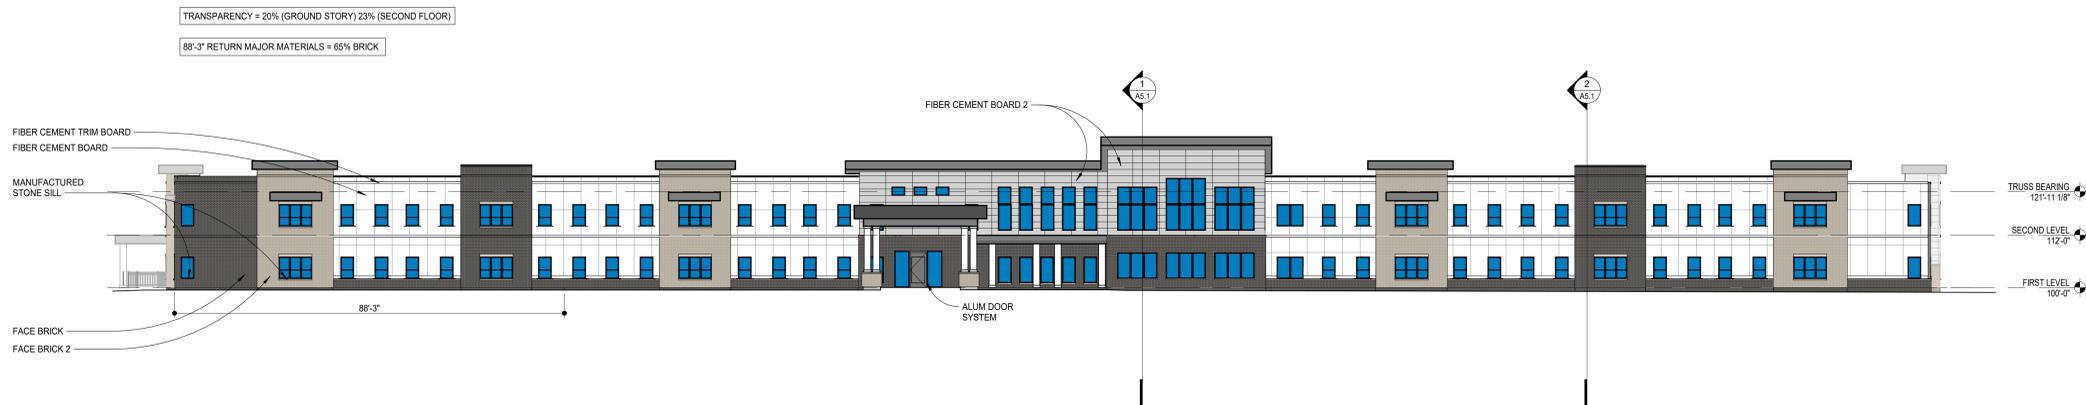

1
A3.1 EXTERIOR ELEVATION - NORTH
1/16" = 1'-0"

EXTERIOR
ELEVATIONS

ISSUES & REVISIONS	DATE
1 Addendum 1	07/14/2023
2 Exterior Updates	08/30/2023

COMMISSION NO:	11773-23069
DRAWN BY:	AL
CHECKED BY:	AM

SHEET

A3.1

NOT FOR CONSTRUCTION



2 EXTERIOR ELEVATION - WEST
A3.2 1/8" = 1'-0"



1 EXTERIOR ELEVATION - EAST
A3.2 1/8" = 1'-0"

EXTERIOR
ELEVATIONS

ISSUES & REVISIONS	DATE
1 Addendum 1	07/14/2023
2 Exterior Updates	08/30/2023

COMMISSION NO:	11773-23069
DRAWN BY:	AL
CHECKED BY:	AM

SHEET

A3.2