


NOT FOR CONSTRUCTION

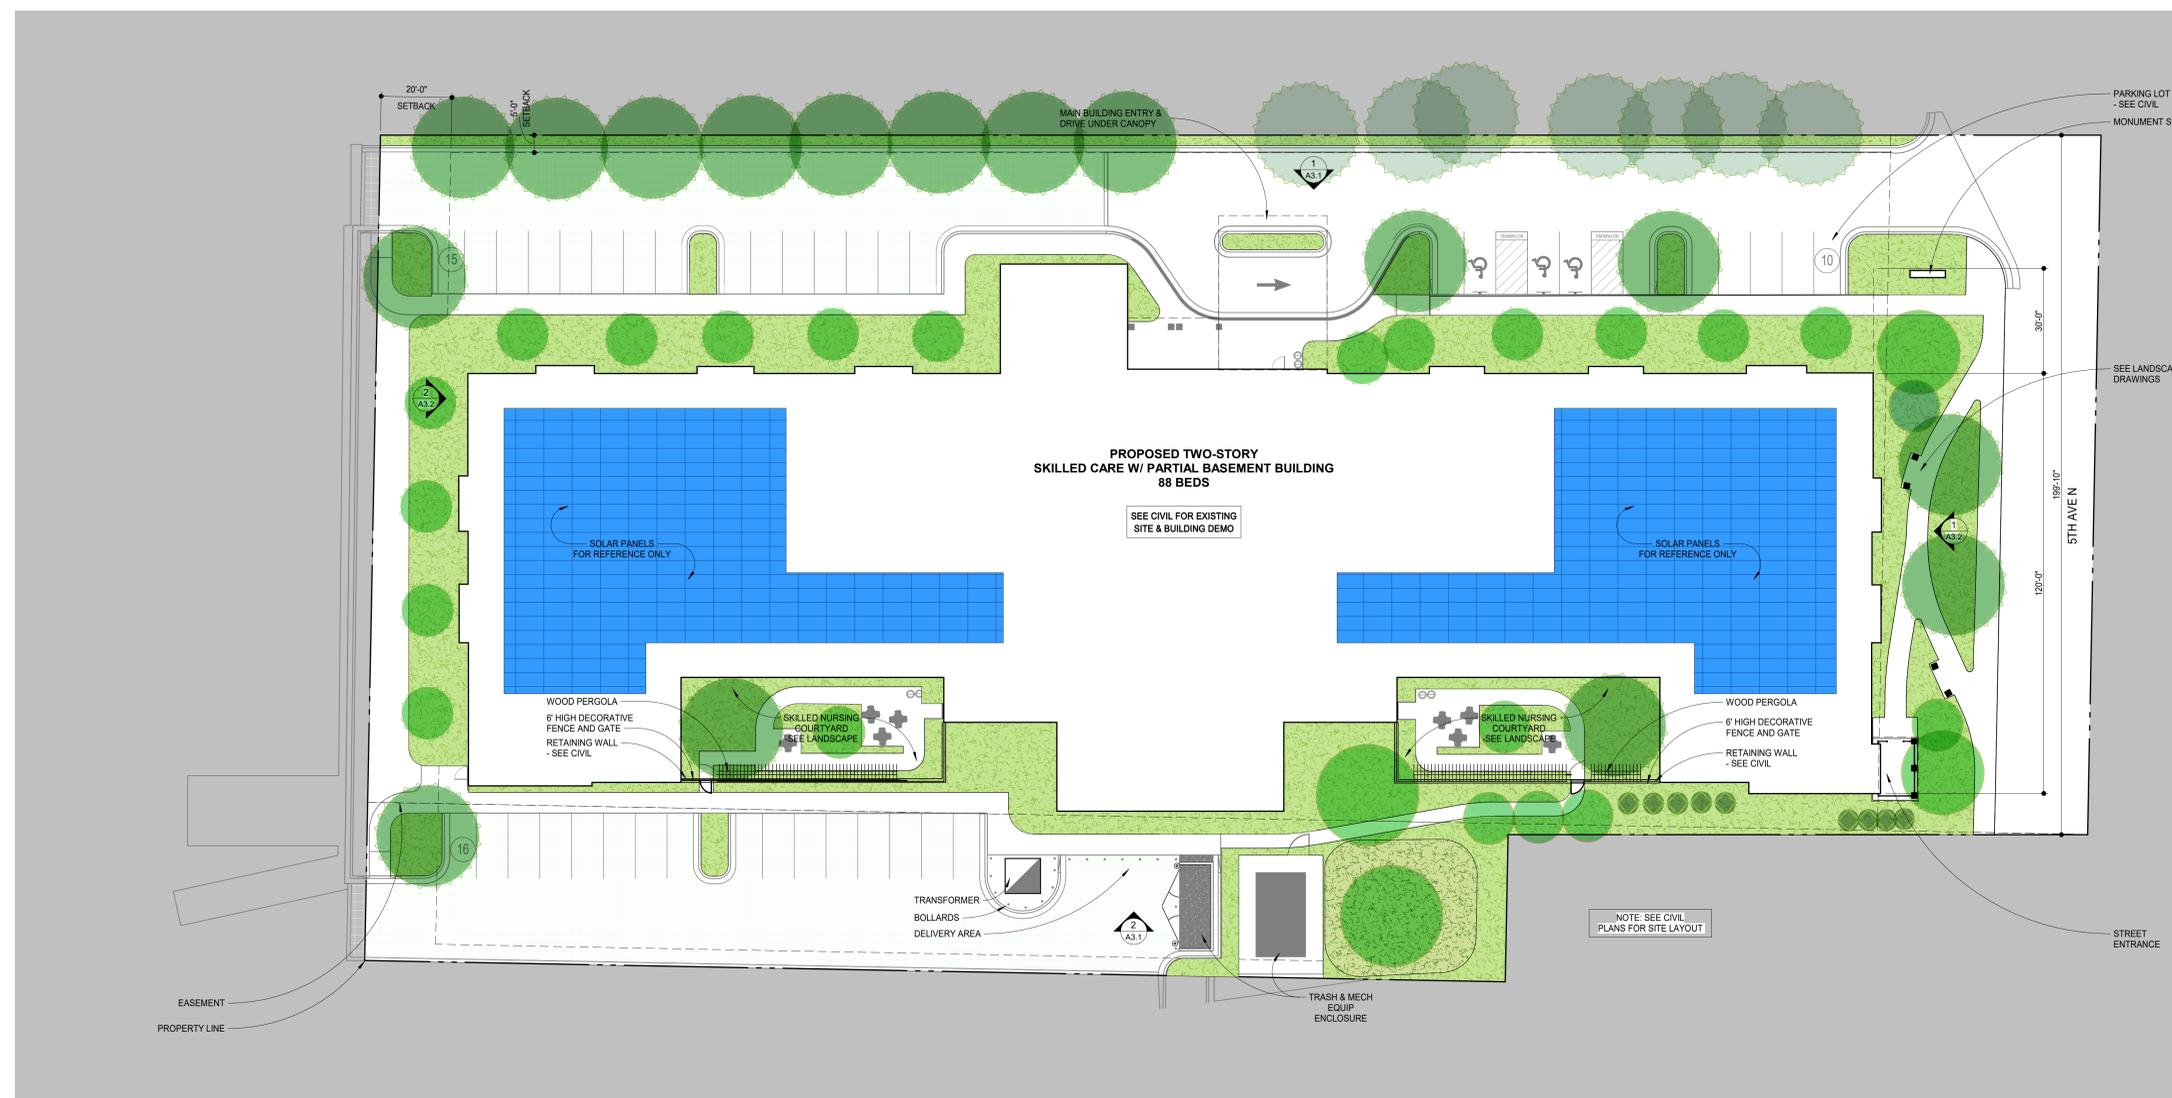

1 ARCHITECTURAL SITE PLAN  
A1.1 1" = 20'-0"




ARCHITECTURAL  
SITE PLAN

ISSUES & REVISIONS	DATE
1 Addendum 1	07/14/2023


COMMISSION NO:	11773-23069
DRAWN BY:	AL
CHECKED BY:	AM

SHEET

**A1.1**

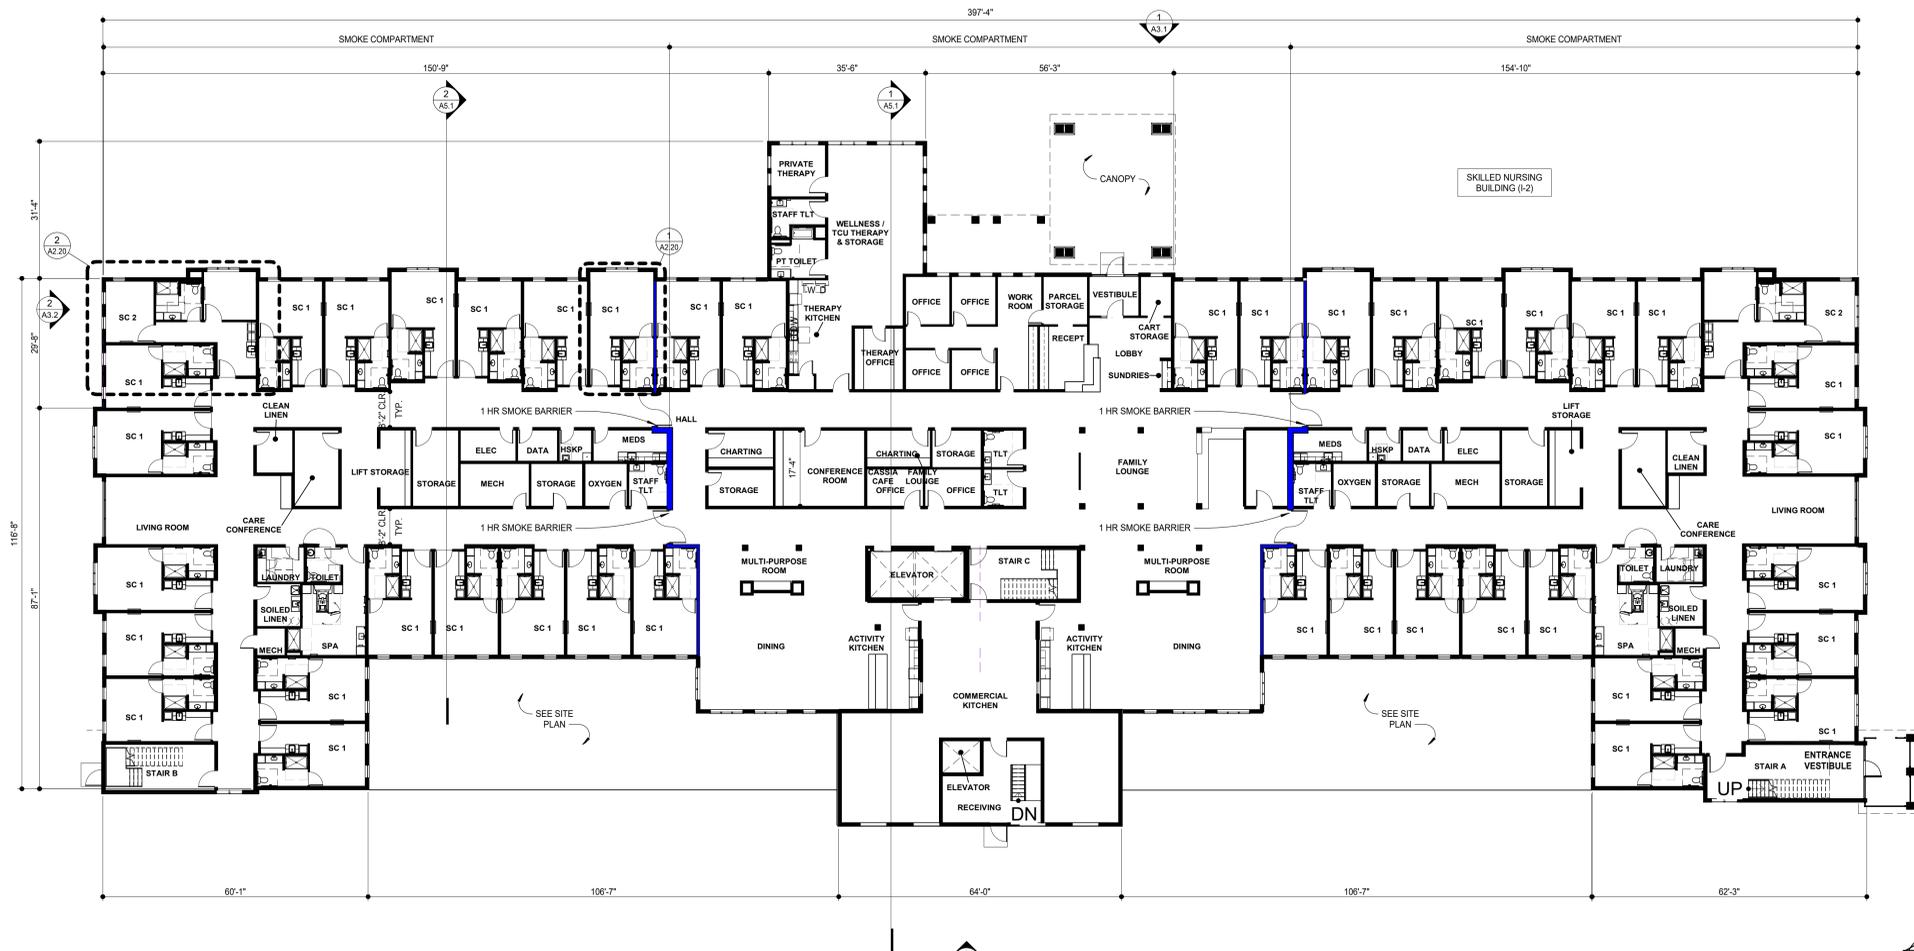

2 FIRST FLOOR PLAN  
1/16" = 1'-0"

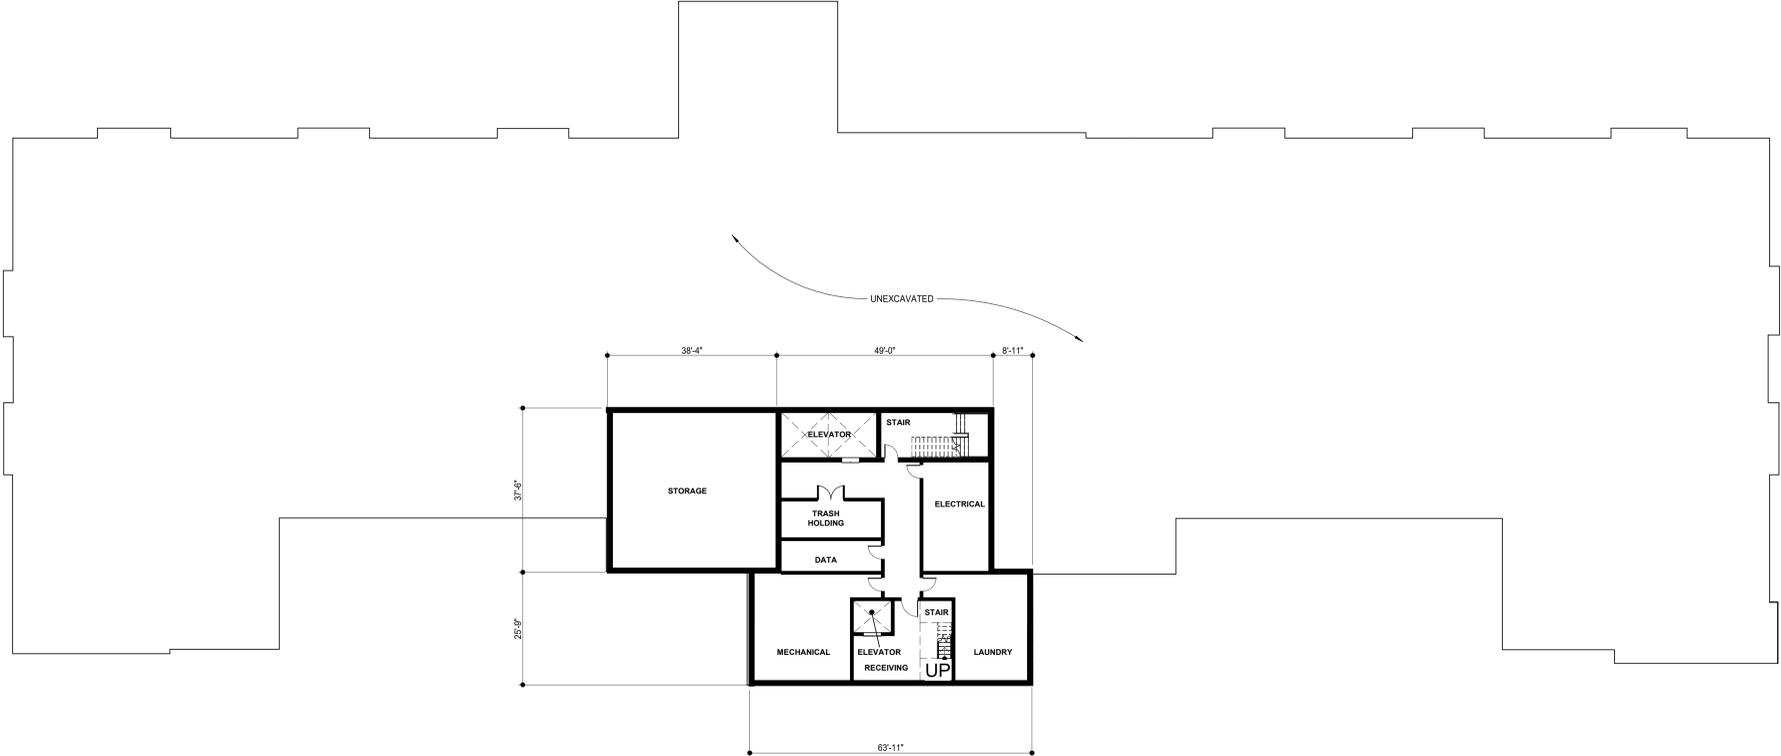

1 LOWER LEVEL FLOOR PLAN  
1/16" = 1'-0"

NOT FOR CONSTRUCTION


LOWER LEVEL &  
FIRST FLOOR  
PLANS

ISSUES & REVISIONS	DATE
2	



COMMISSION NO:	11773-23069
DRAWN BY:	AL
CHECKED BY:	AM

SHEET

**A2.1**

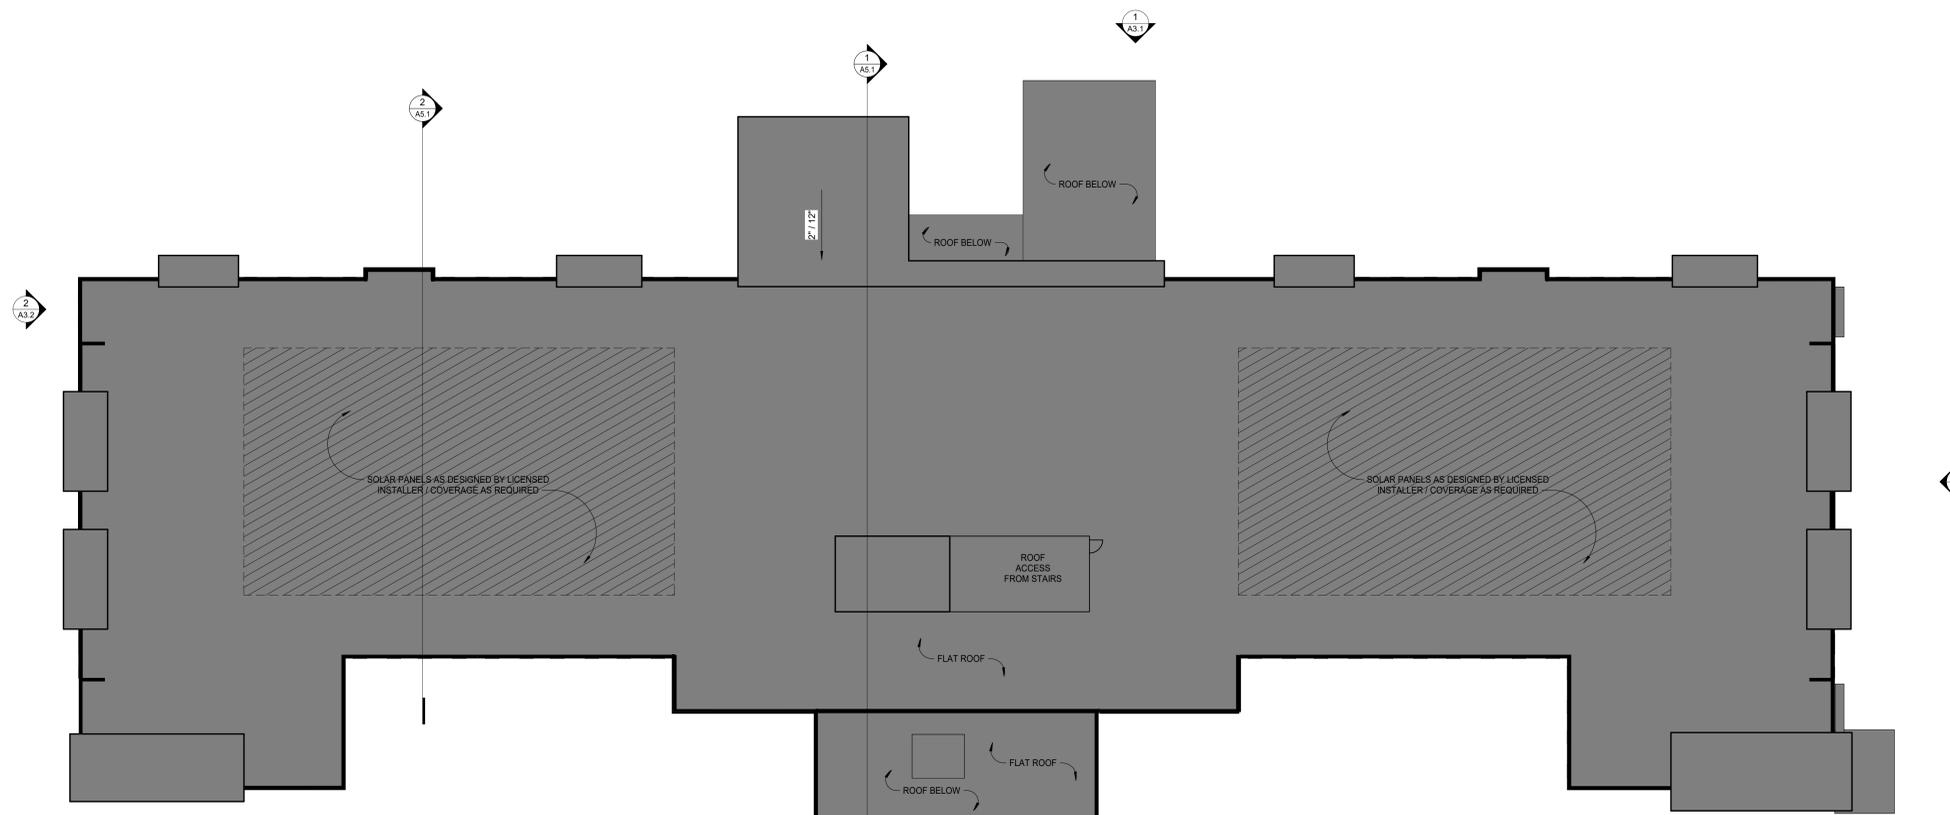

2  
A2.2  
ROOF PLAN  
1/16" = 1'-0"

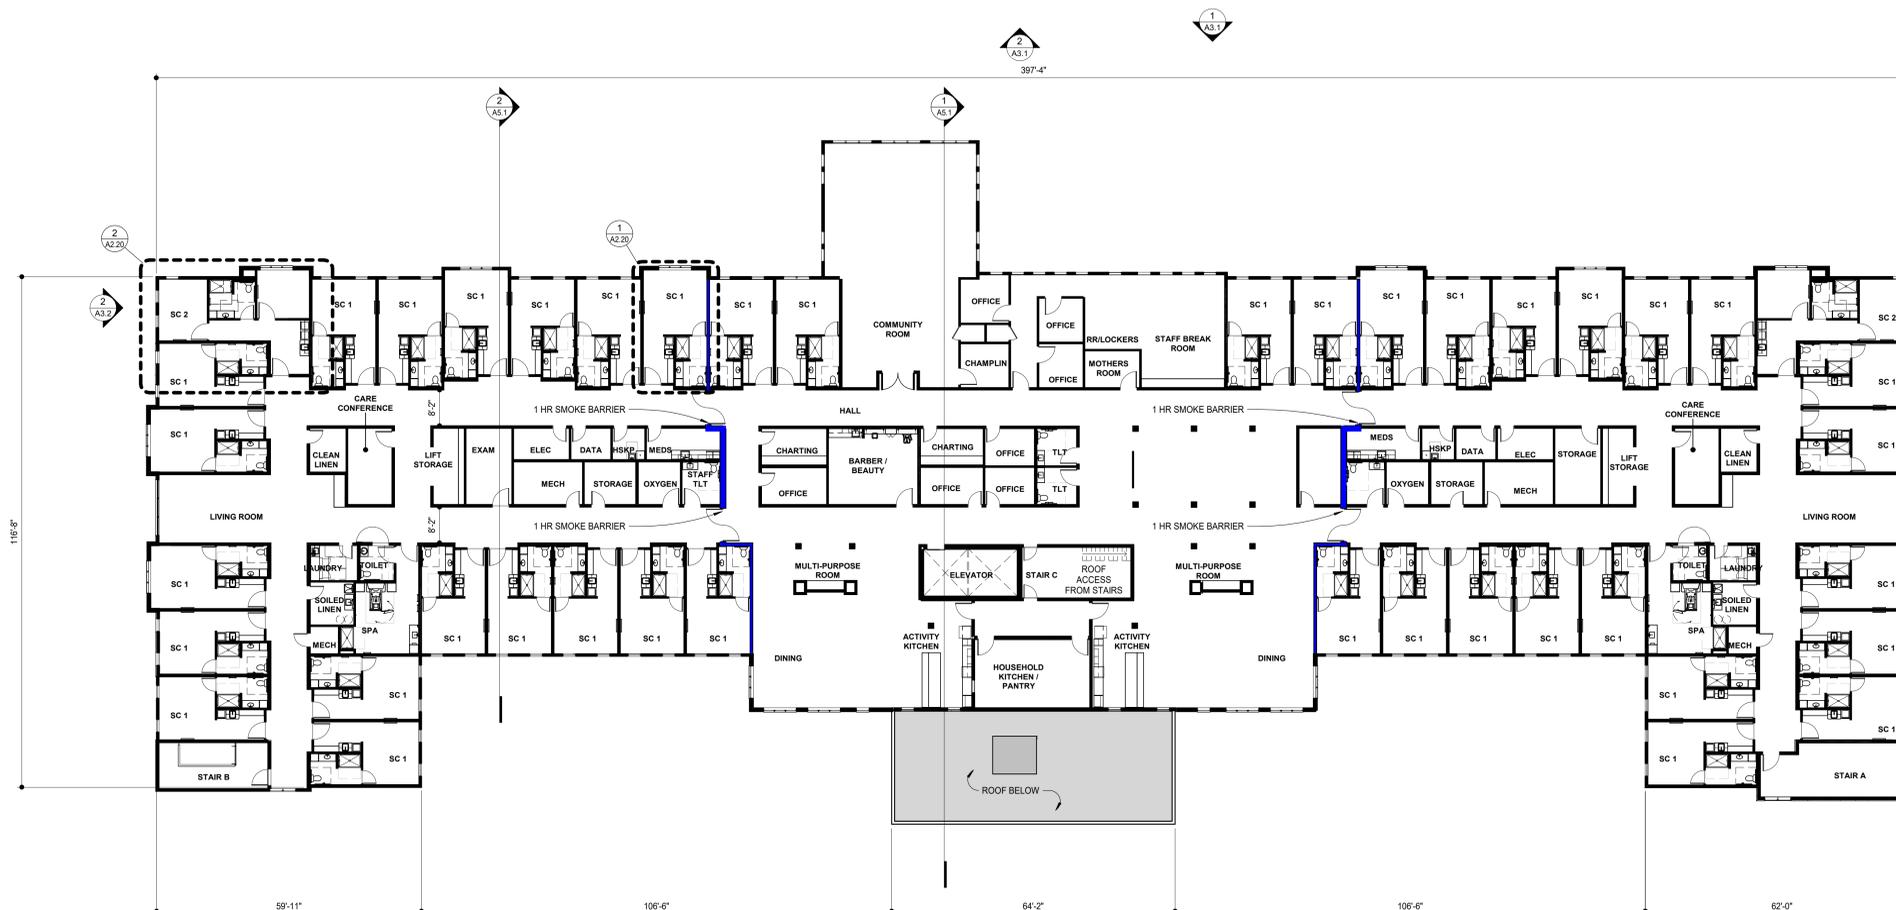 

1  
A2.2  
SECOND LEVEL FLOOR PLAN  
1/16" = 1'-0"



NOT FOR CONSTRUCTION

SECOND LEVEL  
FLOOR PLAN &  
ROOF PLAN

ISSUES & REVISIONS	DATE
1 Addendum 1	07/14/2023

COMMISSION NO:	11773-23069
DRAWN BY:	AL
CHECKED BY:	AM

SHEET

**A2.2**