

MATERIALS SCHEDULES

SYMBOL	DESCRIPTION	QTY	MATERIAL PROFILE/ASSEMBLY	MANUFACTURER	PRODUCT/MODEL
AM-03	AMENITY TYPE 03 - GAS FIRE FEATURE	2	42" X 42" X 12-3-4"	PALOFORM	BENTO
FE-01A	FENCE & GUARDRAIL FENCE TYPE 01A - METAL SCREEN FENCE	97 LF	MATERIAL PROFILE/ASSEMBLY 6" HEIGHT METAL DECORATIVE SCREEN FENCE	MANUFACTURER CUSTOM	PRODUCT/MODEL -
HR-01	HANDRAIL HANDRAIL TYPE 01 - STAIR HANDRAIL	54 LF	MATERIAL PROFILE/ASSEMBLY GALVANIZED STEEL	MANUFACTURER CUSTOM	PRODUCT/MODEL
HR-04	HANDRAIL TYPE 04 - PEDESTRIAN GUARDRAIL @ SERVICE ROAD	518 LF	GALVANIZED STEEL	CUSTOM	
HR-05	HANDRAIL TYPE 05 - PEDESTRIAN BRIDGE GUARDRAIL	165 LF	GALVANIZED STEEL	CUSTOM	
HR-06	HANDRAIL TYPE 06 - VEHICULAR BRIDGE GUARDRAIL	93 LF	GALVANIZED STEEL	CUSTOM	
LT-01	LIGHTING LIGHTING TYPE 01 - ROAD SCALED POLE MOUNTED LIGHTS	6	MATERIAL PROFILE/ASSEMBLY SET OVER CONCRETE FOOTING OVER COMPACTED AGGREGATE BASE	MANUFACTURER WE-EF	PRODUCT/MODEL
LT-02A	LIGHTING TYPE 02A - PEDESTRIAN SCALE POLE LIGHT	8	SET OVER CONCRETE FOOTING OVER COMPACTED AGGREGATE BASE	WE-EF	CFT530 LED
LT-03	LIGHTING TYPE 03 - LIGHT COLUMN	28	SET OVER CONCRETE FOOTING OVER COMPACTED AGGREGATE BASE	WE-EF	
LT-05	LIGHTING TYPE 05 - LED STRIP LIGHT	633 LF	LED STRIP WALL LIGHT		
LT-06	LIGHTING TYPE 06 - DOWN LIGHTS	6			
LT-08	LIGHTING TYPE 08 - UP/FLOOD LIGHT	2	TBD	COOPER	TCRS
LT-10	LIGHTING TYPE 10 - BRIDGE RECESSED WALL LIGHT	17			
LT-11	LIGHTING TYPE 11 - FOUNTAIN IN GROUND LIGHT	2			
LT-14	LIGHTING TYPE 14 - STRING LIGHTS	238 LF	STRING LIGHTS ATTACHED TO POST SUPPORTS	TIVOLI	LIGHTSPHERE 2.0
M-01	MISCELLANEOUS MISC. TYPE 01 - PUBLIC ART LARGE	2	SCULPTURAL ART, 12'-20' HEIGHT	CUSTOM	DETAIL TBD
M-03	MISC. TYPE 03 - PUBLIC ART PEDESTAL				
MM-02	MINERAL MULCH MINERAL MULCH TYPE 02 - AGGREGATE MULCH STABILIZED	45.41 CY	MATERIAL PROFILE/ASSEMBLY 3/8" AGGREGATE, 4" DEPTH. OVER GEOTEXTILE FABRIC	PRODUCT/MODEL STABILIZED	
P-01A	PAVING PAVING TYPE 01A - 4" CONCRETE PAVING	11,752 SF	MATERIAL PROFILE/ASSEMBLY 4" REINFORCED CONCRETE PAVING	MANUFACTURER -	PRODUCT/MODEL -
P-02B	PAVING TYPE 02B - DECORATIVE CONCRETE PAVING - VEHICULAR	1,285 SF	6" INTEGRAL COLORED CONCRETE PAVING		
P-03A	PAVING TYPE 03A - CONCRETE UNIT PAVERS	4,202 SF	4" THK, 12" X 24" OVER COMPACTED AGGREGATE BASE, COMPACTED SUBGRADE	WAUSAU TILE / TECTURA DESIGNS	ECOPREMIER
P-03B	PAVING TYPE 03B - CONCRETE UNIT PAVERS - VEHICULAR	5,104 SF	80MM THICK CONCRETE UNIT PAVERS OVER COMPACTED AGGREGATE BASE, COMPACTED SUBGRADE	BELGARD	MELVILLE PLANK
RO-03	ROCK ROCK TYPE 03 - RIVER ROCK OVER LINER	3,439 SF	MATERIAL PROFILE/ASSEMBLY 6" DEPTH WASHED RIVER ROCK, 3-6" DIA OVER EPDM LINER, OVER 6" DEPTH BENTONITE, OVER COMPACTED AGGREGATE BASE		
SF-01	SITE FURNITURE SITE FURNITURE TYPE 01 - MONOLITHIC LIMESTONE BENCH	6	MATERIAL PROFILE/ASSEMBLY	MANUFACTURER	PRODUCT/MODEL
SF-03A	SITE FURNITURE TYPE 03A - SURFACE MOUNTED BENCH - BACKED 6"	2	6' SURFACE MOUNTED BENCH	FORMS + SURFACES	FLIGHT, BACKED
SF-04	SITE FURNITURE TYPE 04 - PRECAST BENCH	3	75" X 67" X 17" PRECAST CONCRETE BENCH	LANDSCAPE FORMS	ESCOFET, FLOR, SMALL
SF-06	SITE FURNITURE TYPE 06 - MOVABLE TABLE + CHAIR SET	16			
SF-07	SITE FURNITURE TYPE 07 - ADIRONDACK CHAIR	12			
SF-09A	SITE FURNITURE TYPE 09A - BIKE RACK OVER CONCRETE	23	BIKE RACK EMBEDDED IN CONCRETE PAVING	DERO	HOOP
SF-11	SITE FURNITURE TYPE 11 - PET STATION	2	PET WASTE DISPOSAL STATION OVER CONCRETE FOOTING	MUTT MITT	DOG WASTE STATION - BEST CHOICE
SF-12	SITE FURNITURE TYPE 12 - DUAL TRASH & RECYCLE RECEPTACLE	2	TONYO LITTER & RECYCLING RECEPTACLE	FORMS + SURFACES	TONYO
SN-01	SIGNAGE SIGNAGE TYPE 01 - WAYFINDING SIGN	2			
WL-01B	WALL WALL TYPE 01B - CIP CONCRETE WALL	242 LF	MATERIAL PROFILE/ASSEMBLY 12" THICK CIP CONCRETE WALL WITH FROST FOOTING OVER COMPACTED AGGREGATE BASE, COMPACTED SUBGRADE	MANUFACTURER	PRODUCT/MODEL
WL-01C	WALL TYPE 01C - CIP CONCRETE WALL W LIGHTING & RAIL	470 LF	12" THICK CIP CONCRETE WALL WITH FROST FOOTING OVER COMPACTED AGGREGATE BASE, COMPACTED SUBGRADE		
WL-07	WALL TYPE 07 - BRIDGE PARAPET WALL	106 LF	CIP CONCRETE BRIDGE HEADWALL AND PARAPET WALL, GUARDRAIL & LIGHTING MOUNTED TO TOP OF PARAPET	CUSTOM	
WL-08	WALL TYPE 08 - CASCADE WIER	30 LF	STEEL WIER WALL, FOOTINGS TO FROST		

PLANTING SCHEDULES

SYMBOL	CODE	QTY	BOTANICAL / COMMON NAME	SIZE	CONT.	SPACING
DECIDUOUS TREES						
BH		3	BETULA NIGRA 'HERITAGE' HERITAGE RIVER BIRCH	8' HT. MULTI-STEM	B&B	
BW		2	BETULA POPULIFOLIA 'WHITESPIRE' WHITESPIRE GRAY BIRCH	2" CAL.	B&B	
GI		9	GLEDITSIA TRIACANTHOS INERMIS 'SKYCOLE' TM SKYLINE HONEY LOCUST	2.5" CAL.	B&B	
GK		3	GYMNOCLADUS DIOICA KENTUCKY COFFEE TREE	2.5" CAL.	B&B	
PP		7	POPULUS TREMULOIDES 'NE ARB' TM PRAIRIE GOLD QUAKING ASPEN	2" CAL.	B&B	
QW		3	QUERCUS X WAREI 'LONG' TM REGAL PRINCE OAK	2.5" CAL.	B&B	
EVERGREEN TREES						
PS		3	PINUS STROBUS WHITE PINE	6' HT.	B&B	
ORNAMENTAL TREES						
AG		8	AMELANCHIER X GRANDIFLORA 'AUTUMN BRILLIANCE' AUTUMN BRILLIANCE APPLE SERVICEBERRY	2" CAL.	B&B	
SYMBOL CODE QTY BOTANICAL / COMMON NAME SIZE CONT. SPACING						
DECIDUOUS SHRUBS						
AU		24	ARONIA MELANOCARPA 'UCONNAM165' LOW SCAPE MOUND CHOKEBERRY	#5	CONT.	36" o.c.
DL		272	DIERVILLA LONICERA DWARF BUSH HONEYSUCKLE	#5	CONT.	36" o.c.
IA		9	ILEX VERTICILLATA 'AFTERGLOW' AFTERGLOW WINTERBERRY	#5	CONT.	48" o.c.
PO		64	PHYSOCARPUS OPULIFOLIUS 'DART'S GOLD' DART'S GOLD NINEBARK	#5	CONT.	48" o.c.
PS5		27	PHYSOCARPUS OPULIFOLIUS 'SEWARD' SEWARD NINEBARK	#5	CONT.	48" o.c.
RH-G		42	RHUS AROMATICA 'GRO-LOW' GRO-LOW FRAGRANT SUMAC	#5	CONT.	48" o.c.
SA		68	SPIRAEA X BUMALDA 'ANTHONY WATERER' ANTHONY WATERER BUMALD SPIRAEA	#5	CONT.	36" o.c.
SP-G		20	SPIRAEA X BUMALDA 'GOLDFLAME' GOLDFLAME SPIRAEA	#3	CONT.	36" o.c.
EVERGREEN SHRUBS						
JU-H		32	JUNIPERUS HORIZONTALIS 'BLUE PRINCE' BLUE PRINCE JUNIPER	#5	CONT.	48" o.c.
TE		24	TAXUS X MEDIA 'EVERLOW' EVERLOW YEW	#5	CONT.	48" o.c.
PERENNIALS						
CK		7	CALAMAGROSTIS X ACUTIFLORA 'KARL FOERSTER' KARL FOERSTER FEATHER REED GRASS	#1	CONT.	24" o.c.
SH		25	SPOROBOLUS HETEROLEPIS PRAIRIE DROPS EED	#1	CONT.	24" o.c.
STORMWATER PLANTING AREA		7,320 SF				

I hereby certify that this plan, specification, or report was prepared by me or under my direct supervision and that I am a duly licensed architect under the laws of the State of Minnesota.

Signature: JEFFERY MCMENIMEN
Printed name: JEFFERY MCMENIMEN
License #:
Date Plotted: 1/3/2023

#	DATE	COMMENTS
1	12-21-2023	PLD ADJMENT

These drawings are for preliminary coordination only and not to be used for regulatory approval or construction.

ARCHITECTS



HUMPHREYS & PARTNERS
ARCHITECTS, L.P.
558 ALPHEUS DRIVE, SUITE 300, DALLAS, TEXAS 75201
202.776.8810 | WWW.HUMPHREYS-PA.COM

pope DESIGN GROUP

WHITTEN ASSOCIATES, INC.

1/26/22 PROJECTS UPDATE



City of Hopkins

ARTESIA LIFESTYLE COMMUNITIES



ALATUS

RON CLARK CIVIL

LOUCKS

PLANNING
CIVIL ENGINEERING
LAND SURVEYING
LANDSCAPE ARCHITECTURE
ENVIRONMENTAL

7220 Humboldt Lane, Suite 300
Maple Grove, MN 55369
763.424.5505
www.roucks.com

LANDSCAPE

DF/ DANON FARRER LANDSCAPE ARCHITECTS



319 South 4th Street, Suite 1100
Minneapolis, MN 55415 | P: 612.332.7522

SHEET CONTENTS:
LANDSCAPE SCHEDULES

SHEET NO.
L010

MATERIALS LEGEND - SEE L010 SERIES FOR FULL SCHEDULE

SYMBOL	AMENITY DESCRIPTION	QTY	SYMBOL	PAVING DESCRIPTION	QTY
[AM-02]	AMENITY TYPE 02 - PEDESTRIAN BRIDGE	84 LF	[P-01A]	PAVING TYPE 01A - 4" CONCRETE PAVING	11,752 SF
[AM-03]	AMENITY TYPE 03 - GAS FIRE FEATURE	2	[P-02B]	PAVING TYPE 02B - DECORATIVE CONCRETE PAVING - VEHICULAR	1,285 SF
[FE-01A]	FENCE TYPE 01A - METAL SCREEN FENCE	97 LF	[P-03A]	PAVING TYPE 03A - CONCRETE UNIT PAVERS	4,202 SF
[HR-01]	HANDRAIL TYPE 01 - STAIR HANDRAIL	54 LF	[P-03B]	PAVING TYPE 03B - CONCRETE UNIT PAVERS - VEHICULAR	5,104 SF
[HR-04]	HANDRAIL TYPE 04 - PEDESTRIAN GUARDRAIL @ SERVICE ROAD	518 LF	[RO-03]	ROCK TYPE 03 - RIVER ROCK OVER LINER	3,439 SF
[HR-05]	HANDRAIL TYPE 05 - PEDESTRIAN BRIDGE GUARDRAIL	165 LF	[WL-01B]	WALL TYPE 01B - CIP CONCRETE WALL	242 LF
[HR-06]	HANDRAIL TYPE 06 - VEHICULAR BRIDGE GUARDRAIL	93 LF	[WL-01C]	WALL TYPE 01C - CIP CONCRETE WALL W LIGHTING & RAIL	470 LF
[M-01]	MISC. TYPE 01 - PUBLIC ART LARGE	2	[WL-07]	WALL TYPE 07 - BRIDGE PARAPET WALL	106 LF
[M-03]	MISC. TYPE 03 - PUBLIC ART PEDESTAL		[WL-08]	WALL TYPE 08 - CASCADE WIER	30 LF
[MM-02]	MINERAL MULCH TYPE 02 - AGGREGATE MULCH STABILIZED	45.41 CY			

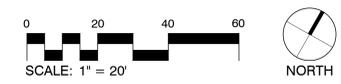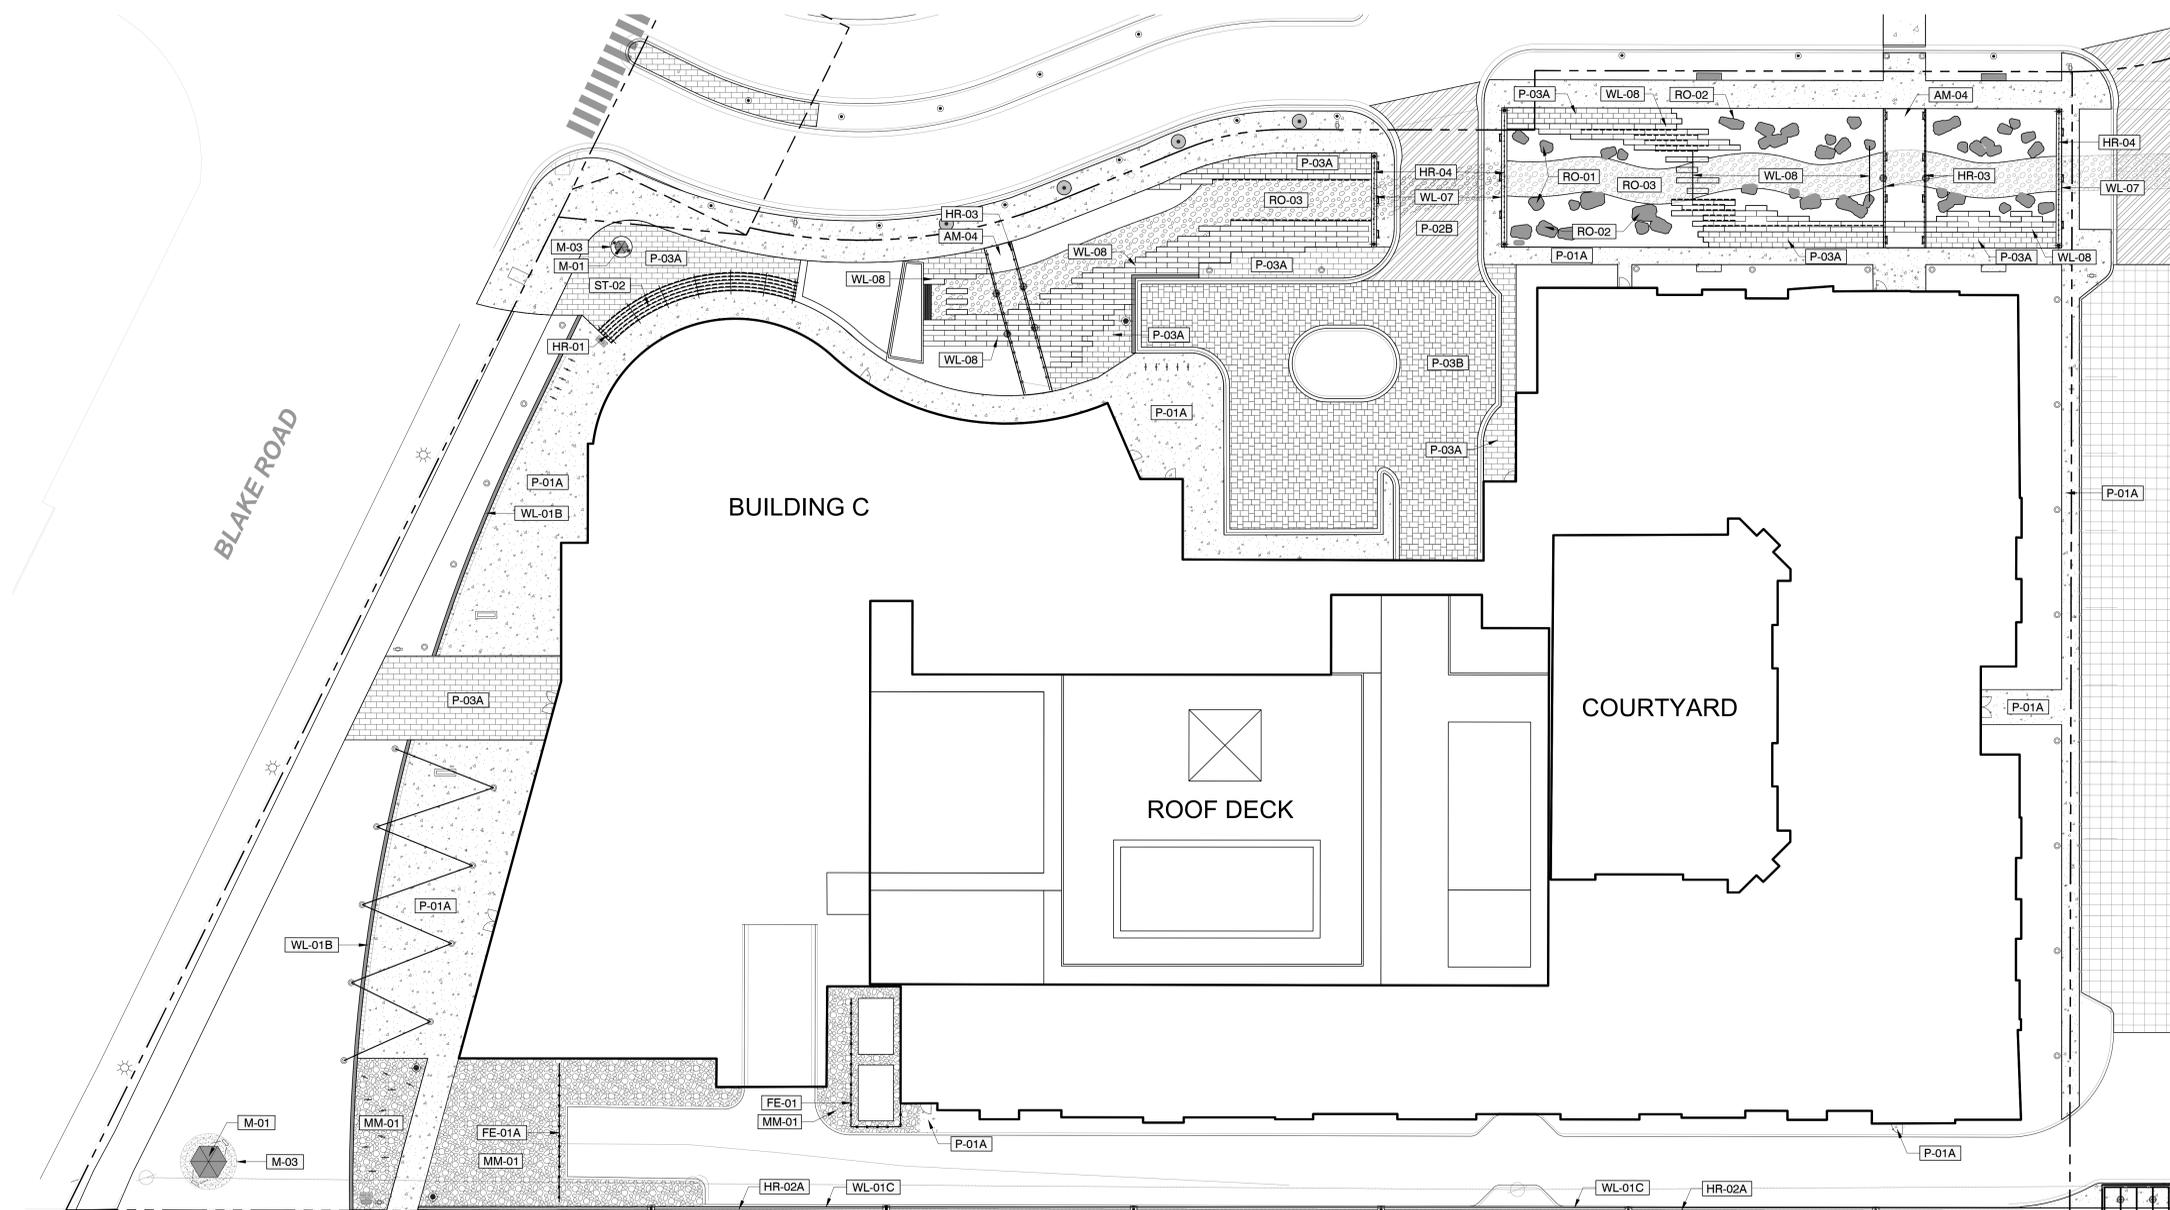

I hereby certify that this plan, specification, or report was prepared by me or under my direct supervision and that I am a duly licensed architect under the laws of the State of Minnesota.

Signature: JEFFERY MCMENIMEN
 Printed name: JEFFERY MCMENIMEN
 License #:
 Date Plotted: 1/3/2023

#	DATE	COMMENTS
1	12-21-2023	RUD ADJMENT

These drawings are for preliminary coordination only and not to be used for regulatory approval or construction.

ARCHITECTS

**HUMPHREYS & PARTNERS
ARCHITECTS, L.P.**
 558 ALHAMBRA DRIVE, SUITE 300, DALLAS, TEXAS 75201
 972.776.8844
 DALLAS, FT. WORTH, HOUSTON, CHICAGO, NEW ORLEANS, COSTA MESA, PHOENIX, SEATTLE, DENVER, MINNEAPOLIS, WASHINGTON
 www.humphreys.com

**POPE
DESIGN
GROUP**

**WHITTEN
ASSOCIATES, INC.**

1/26/22 REVISED UPDATE

City of Hopkins

**ARTESIA LIFESTYLE
COMMUNITIES**
 10000 Hennepin Avenue, Suite 300
 Minneapolis, MN 55412
 612.434.5505
 www.artesialifestyle.com

ALATUS

RON CLARK

LOUCKS
 PLANNING
 CIVIL ENGINEERING
 LAND SURVEYING
 LANDSCAPE ARCHITECTURE
 ENVIRONMENTAL
 7220 Hennepin Lane, Suite 300
 Maple Grove, MN 55369
 763.424.5505
 www.roulcks.com



LANDSCAPE
**DF/ DAMON FARMER
LANDSCAPE ARCHITECTS**
 319 South 4th Street, Suite 1100
 Minneapolis, MN 55415 | P: 612.332.7522

SHEET CONTENTS:
**MATERIALS
PLAN**

SHEET NO.
L110
 21180

LIGHTING, SIGNAGE, & FURNITURE LEGEND - SEE L010 SERIES FOR FULL SCHEDULE

AMENITY			SITE FURNITURE		
SYMBOL	DESCRIPTION	QTY	SYMBOL	DESCRIPTION	QTY
[AM-03]	AMENITY TYPE 03 - GAS FIRE FEATURE	2	[SF-01]	SITE FURNITURE TYPE 01 - MONOLITHIC LIMESTONE BENCH	6
[LT-01]	LIGHTING TYPE 01 - ROAD SCALED POLE MOUNTED LIGHTS	6	[SF-03A]	SITE FURNITURE TYPE 03A - SURFACE MOUNTED BENCH - BACKED 6"	2
[LT-02A]	LIGHTING TYPE 02A - PEDESTRIAN SCALE POLE LIGHT	8	[SF-04]	SITE FURNITURE TYPE 04 - PRECAST BENCH	3
[LT-03]	LIGHTING TYPE 03 - LIGHT COLUMN	28	[SF-06]	SITE FURNITURE TYPE 06 - MOVABLE TABLE + CHAIR SET	16
[LT-05]	LIGHTING TYPE 05 - LED STRIP LIGHT	633 LF	[SF-07]	SITE FURNITURE TYPE 07 - ADIRONDACK CHAIR	12
[LT-06]	LIGHTING TYPE 06 - DOWN LIGHTS	6	[SF-09A]	SITE FURNITURE TYPE 09A - BIKE RACK OVER CONCRETE	23
[LT-08]	LIGHTING TYPE 08 - UP/FLOOD LIGHT	2	[SF-11]	SITE FURNITURE TYPE 11 - PET STATION	2
[LT-10]	LIGHTING TYPE 10 - BRIDGE RECESSED WALL LIGHT	17	[SF-12]	SITE FURNITURE TYPE 12 - DUAL TRASH & RECYCLE RECEPTACLE	2
[LT-11]	LIGHTING TYPE 11 - FOUNTAIN IN GROUND LIGHT	2	SIGNAGE		
[LT-14]	LIGHTING TYPE 14 - STRING LIGHTS	238 LF	SYMBOL	DESCRIPTION	QTY
			[SN-01]	SIGNAGE TYPE 01 - WAYFINDING SIGN	2

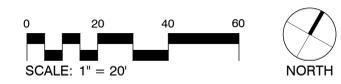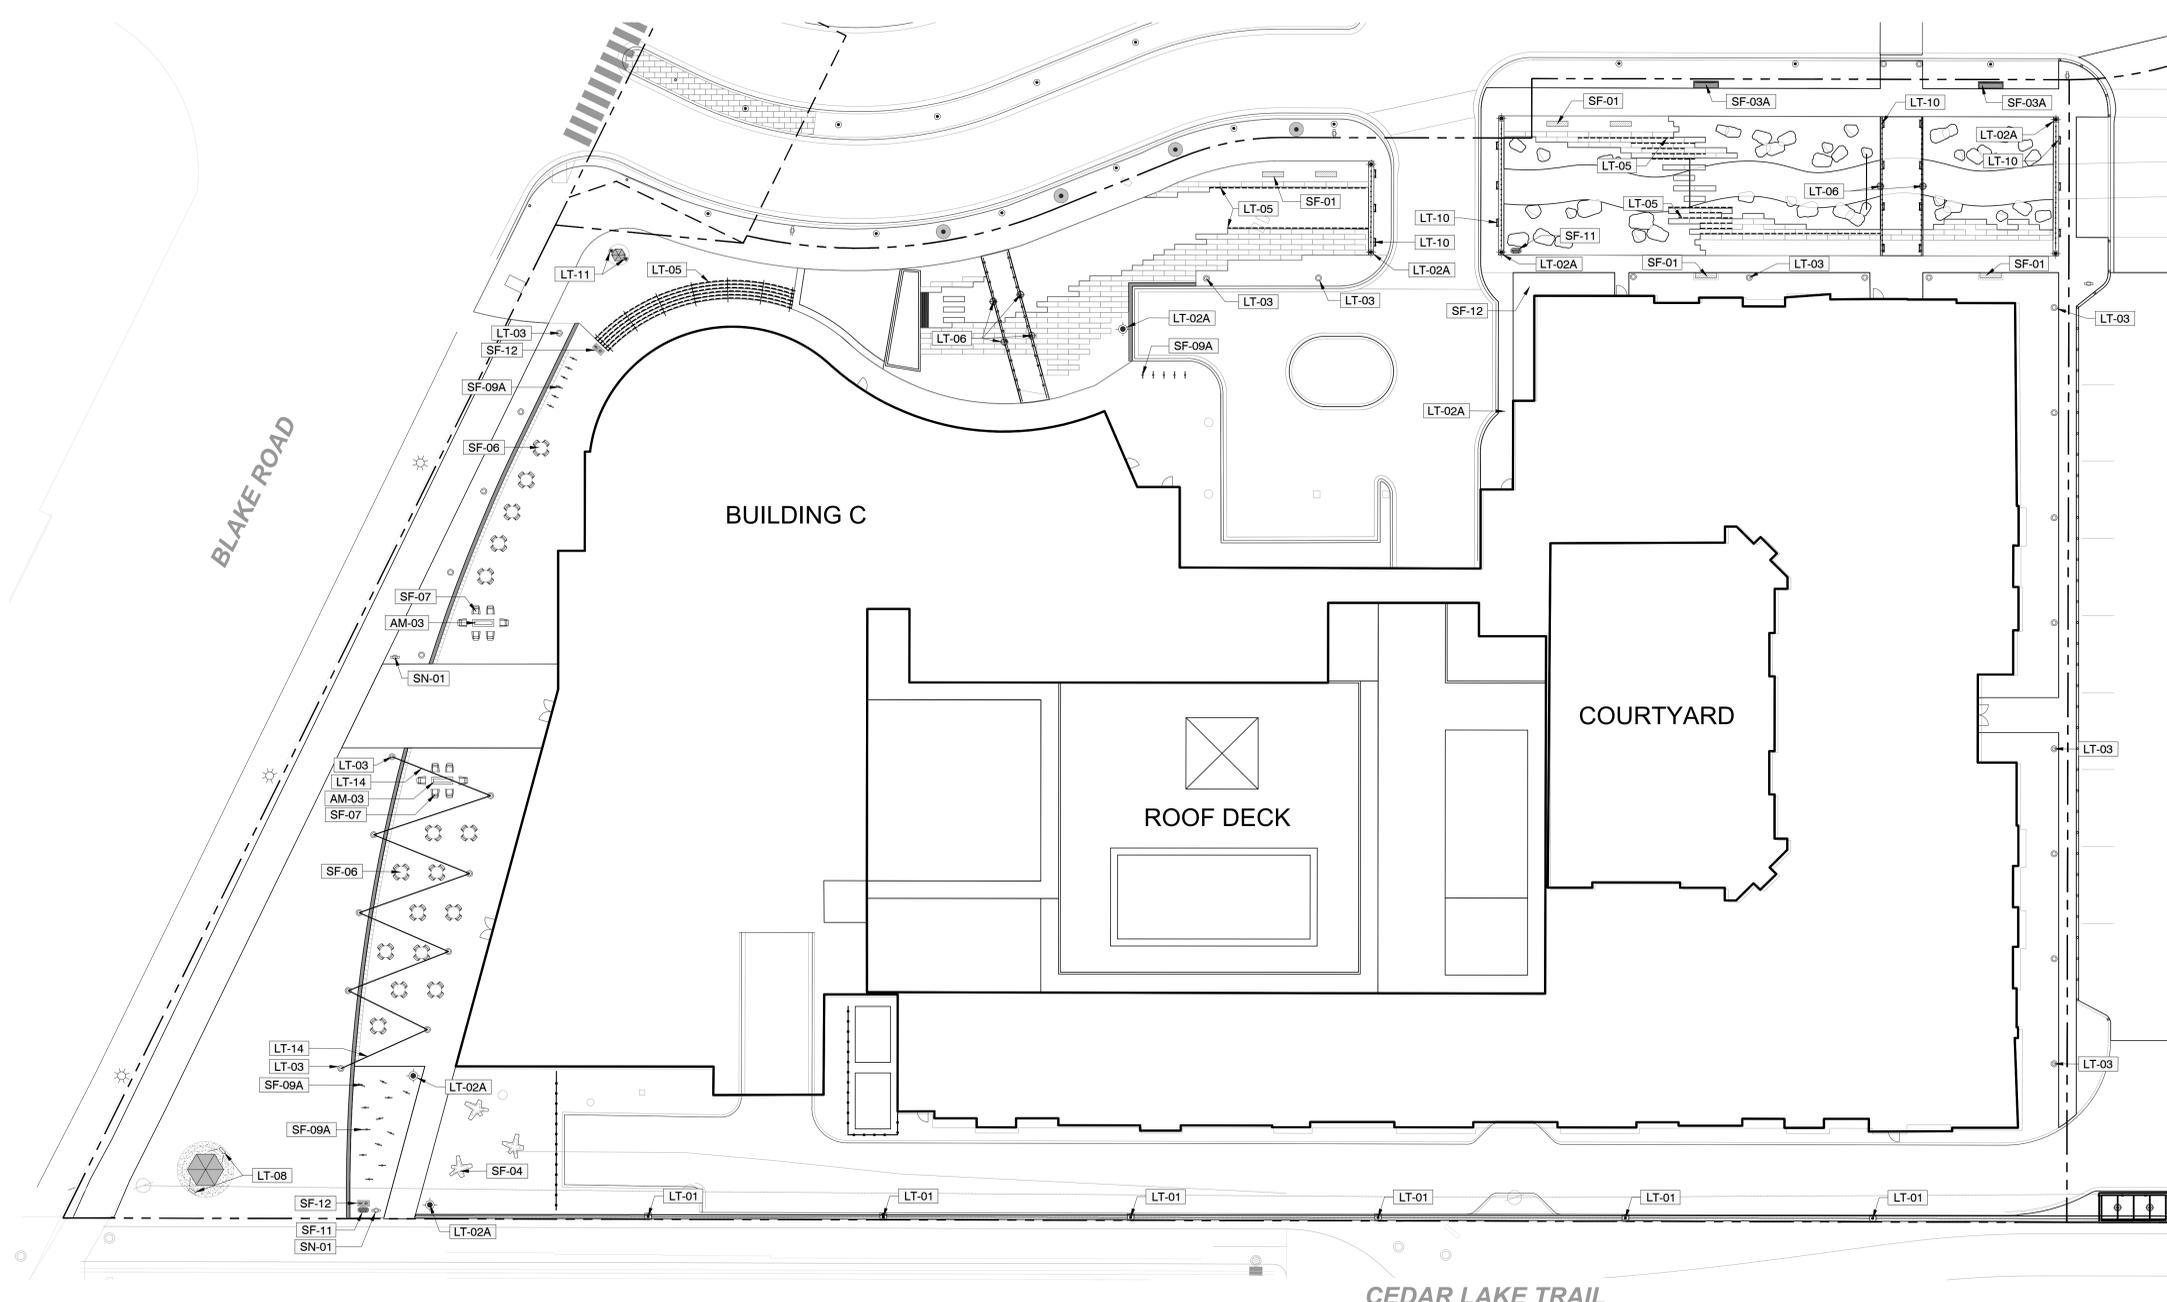

325 BLAKE ROAD
MASTERPLAN
 HOPKINS, MINNESOTA

I hereby certify that this plan, specification, or report was prepared by me or under my direct supervision and that I am a duly licensed architect under the laws of the State of Minnesota.

Signature: JEFFERY MCMENIMEN
 Printed name: JEFFERY MCMENIMEN
 License #:
 Date Plotted: 1/3/2023

Revisions:		
#	DATE	COMMENTS
1	12-21-2023	PUD ADJMENTMENT

These drawings are for preliminary coordination only and not to be used for regulatory approval or construction.

ARCHITECTS

HUMPHREYS & PARTNERS
 ARCHITECTS, L.P.
558 ALPHEUS ROAD, SUITE 200, DALLAS, TEXAS 75241
 972.771.8811

POPE
 DESIGN GROUP

WHITTEN ASSOCIATES, INC.

DEVELOPERS

City of Hopkins

ARTESSA LIFESTYLE COMMUNITIES

ALATUS

RON CLARK
 CIVIL

LOUCKS
 PLANNING
 CIVIL ENGINEERING
 LAND SURVEYING
 LANDSCAPE ARCHITECTURE
 ENVIRONMENTAL

LANDSCAPE

DF/ DAMON FARRER
 LANDSCAPE ARCHITECTS

SHEET CONTENTS:
 LIGHTING,
 SIGNAGE, &
 FURNITURE PLAN

SHEET NO.
L120
 21180

I hereby certify that this plan, specification, or report was prepared by me or under my direct supervision and that I am a duly licensed architect under the laws of the State of Minnesota.

Signature: JEFFERY MCMENIMEN
 Printed name: JEFFERY MCMENIMEN
 License #:
 Date Plotted: 1/3/2023

#	DATE	COMMENTS
1	12-21-2023	PUD ADJUMENT

These drawings are for preliminary coordination only and not to be used for regulatory approval or construction.

ARCHITECTS



HUMPHREYS & PARTNERS
 ARCHITECTS, L.P.
559 ALABAMA ROAD, SUITE 300, DALLAS, TEXAS 75201
 972.761.8800

pope
 DESIGN GROUP

WHITTEN ASSOCIATES, INC.

DEVELOPERS



City of Hopkins

ARTESIA LIFESTYLE COMMUNITIES

ALATUS

RON CLARK CIVIL

LOUCKS
 PLANNING CIVIL ENGINEERING LAND SURVEYING LANDSCAPE ARCHITECTURE ENVIRONMENTAL

LANDSCAPE



DF/ DANON FARRER
 LANDSCAPE ARCHITECTS
319 SOUTH 46th AVENUE, SUITE 1100
 MINNEAPOLIS, MN 55415 | P: 612.332.7522

SHEET CONTENTS:
 PLANTING PLAN

SHEET NO.
L130
 21180

PLANTING LEGEND - SEE L010 SERIES FOR FULL SCHEDULE


SYMBOL	CODE	QTY	BOTANICAL / COMMON NAME	SYMBOL	CODE	QTY	BOTANICAL / COMMON NAME
DECIDUOUS TREES							
	BH	3	BETULA NIGRA 'HERITAGE' HERITAGE RIVER BIRCH		AU	24	ARONIA MELANOCARPA 'UCONNAM165' LOW SCAPE MOUND CHOKEBERRY
	BW	2	BETULA POPULIFOLIA 'WHITESPIRE' WHITESPIRE GRAY BIRCH		DL	272	DIERVILLA LONICERA DWARF BUSH HONEYSUCKLE
	GI	9	GLEDITSIA TRIACANTHOS INERMIS 'SKYCOLE' T SKYLINE HONEY LOCUST		IA	9	ILEX VERTICILLATA 'AFTERGLOW' AFTERGLOW WINTERBERRY
	GK	3	GYMNOCLADUS DIOICA KENTUCKY COFFEETREE		PO	64	PHYSOCARPUS OPULIFOLIUS 'DART'S GOLD' DART'S GOLD NINEBARK
	PP	7	POPULUS TREMULOIDES 'NE ARB' TM PRAIRIE GOLD QUAKING ASPEN		PS5	27	PHYSOCARPUS OPULIFOLIUS 'SEWARD' SEWARD NINEBARK
	QW	3	QUERCUS X WAREI 'LONG' TM REGAL PRINCE OAK		RH-G	42	RHUS AROMATICA 'GRO-LOW' GRO-LOW FRAGRANT SUMAC
EVERGREEN TREES							
	PS	3	PINUS STROBUS WHITE PINE		SA	68	SPIRAEA X BUMALDA 'ANTHONY WATERER' ANTHONY WATERER BUMALD SPIRAEA
ORNAMENTAL TREES							
	AG	8	AMELANCHIER X GRANDIFLORA 'AUTUMN BRILLIANCE' AUTUMN BRILLIANCE APPLE SERVICEBERRY		SP-G	20	SPIRAEA X BUMALDA 'GOLDFLAME' GOLDFLAME SPIRAEA
DECIDUOUS SHRUBS							
	JU-H	32	JUNIPERUS HORIZONTALIS 'BLUE PRINCE' BLUE PRINCE JUNIPER		TE	24	TAXUS X MEDIA 'EVERLOW' EVERLOW YEW
EVERGREEN SHRUBS							
	CK	7	CALAMAGROSTIS X ACUTIFLORA 'KARL FOERSTER' KARL FOERSTER FEATHER REED GRASS				
PERENNIALS							
	SH	25	SPOROBOLUS HETEROLEPIS PRAIRIE DROPSIED				
		STORMWATER PLANTING AREA				7,320 SF	

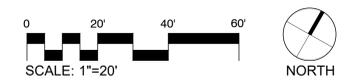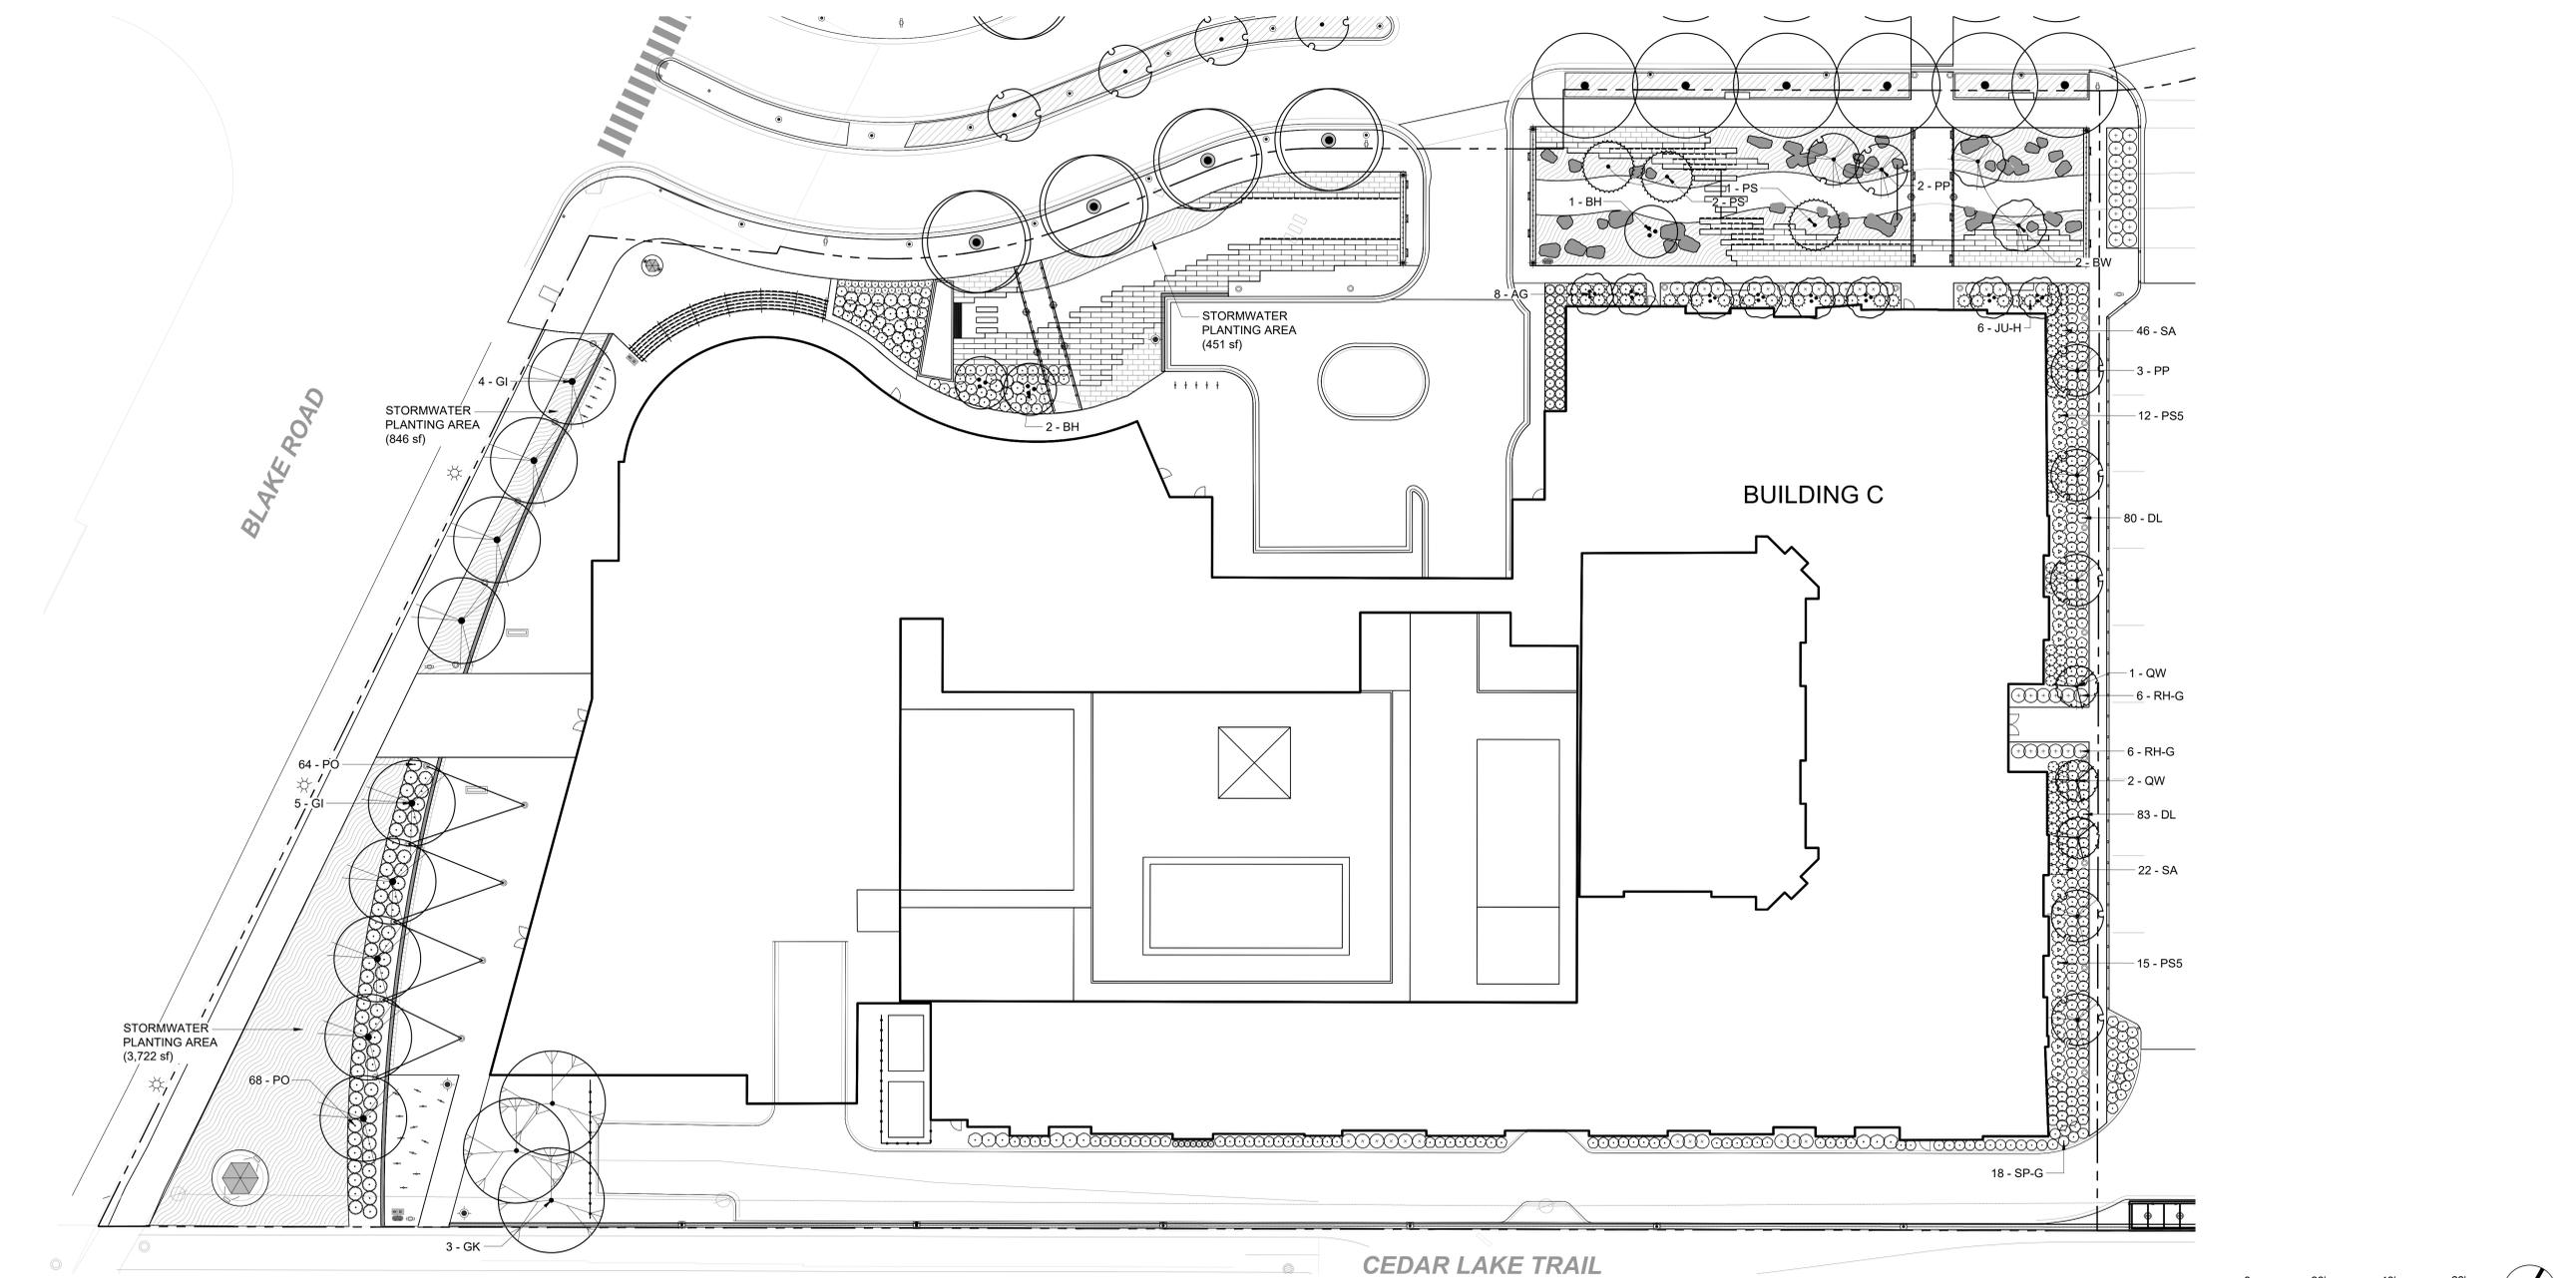

I hereby certify that this plan, specification, or report was prepared by me or under my direct supervision and that I am a duly licensed architect under the laws of the State of Minnesota.


Signature: _____
Printed name: JEFFERY MCMENIMEN
License #: _____
Date Plotted: 1/3/2023

#	DATE	COMMENTS
1	12-21-2023	PUD ADJMENT

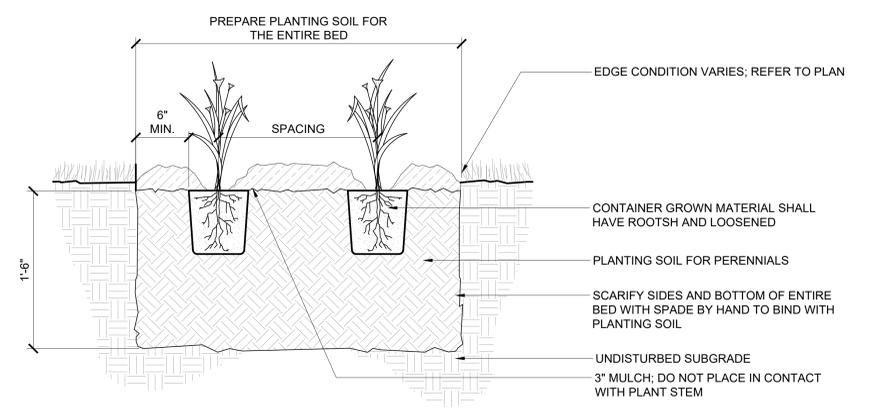


3 DETAIL - PERENNIAL PLANTING
1 1/2" = 1'-0"

P-20 199B-255

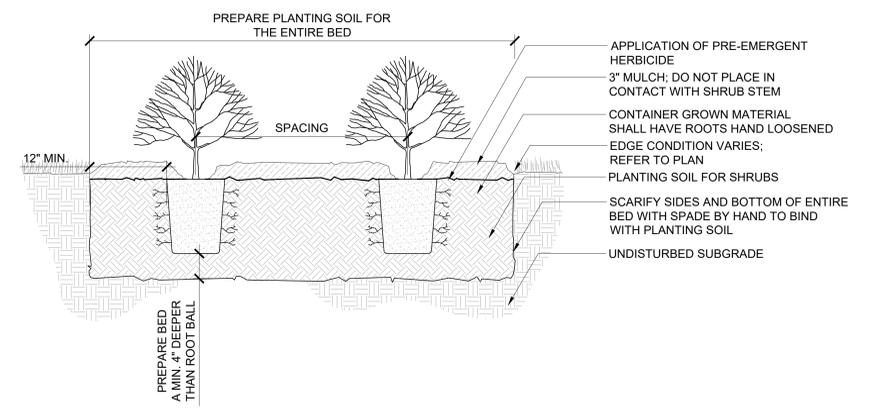


2 DETAIL - SHRUB PLANTING
1" = 1'-0"

P-20 199B-254

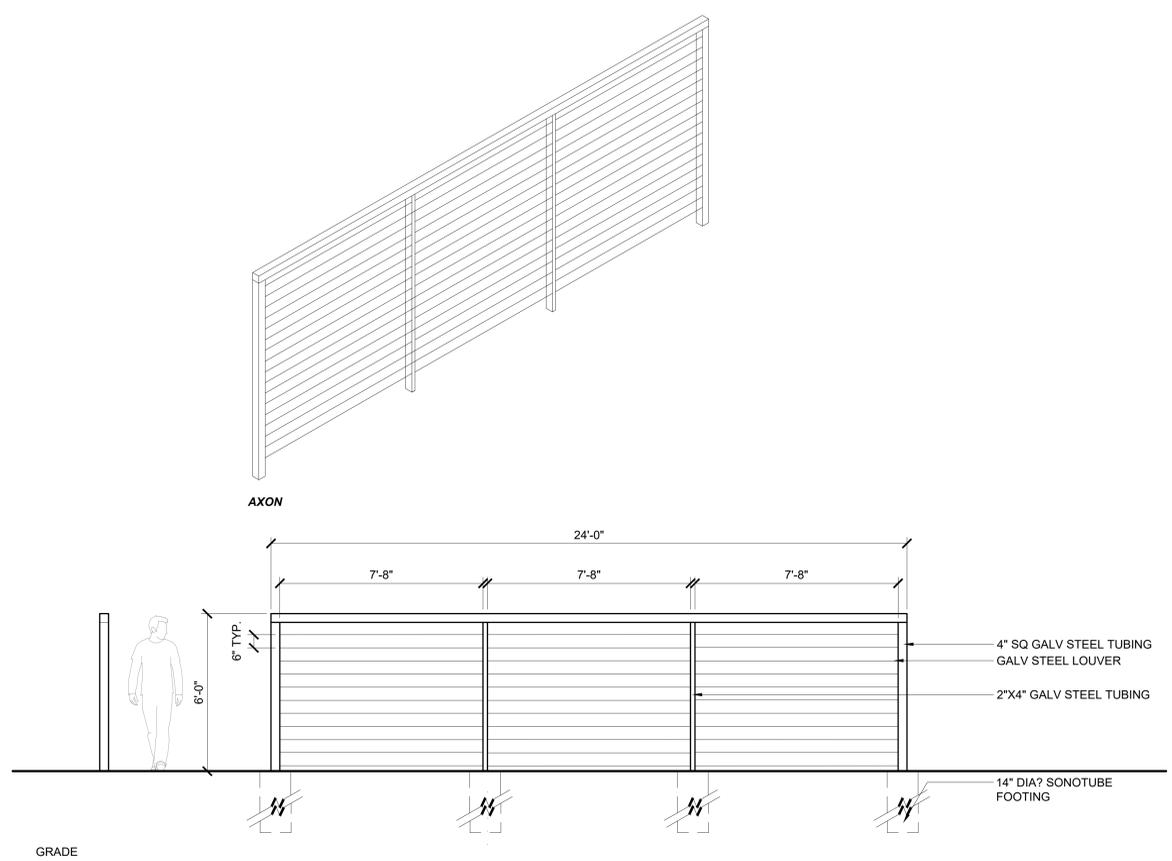

4 DETAIL - LOUVERED SCREEN FENCE
3/8" = 1'-0"

P-20 199B-256

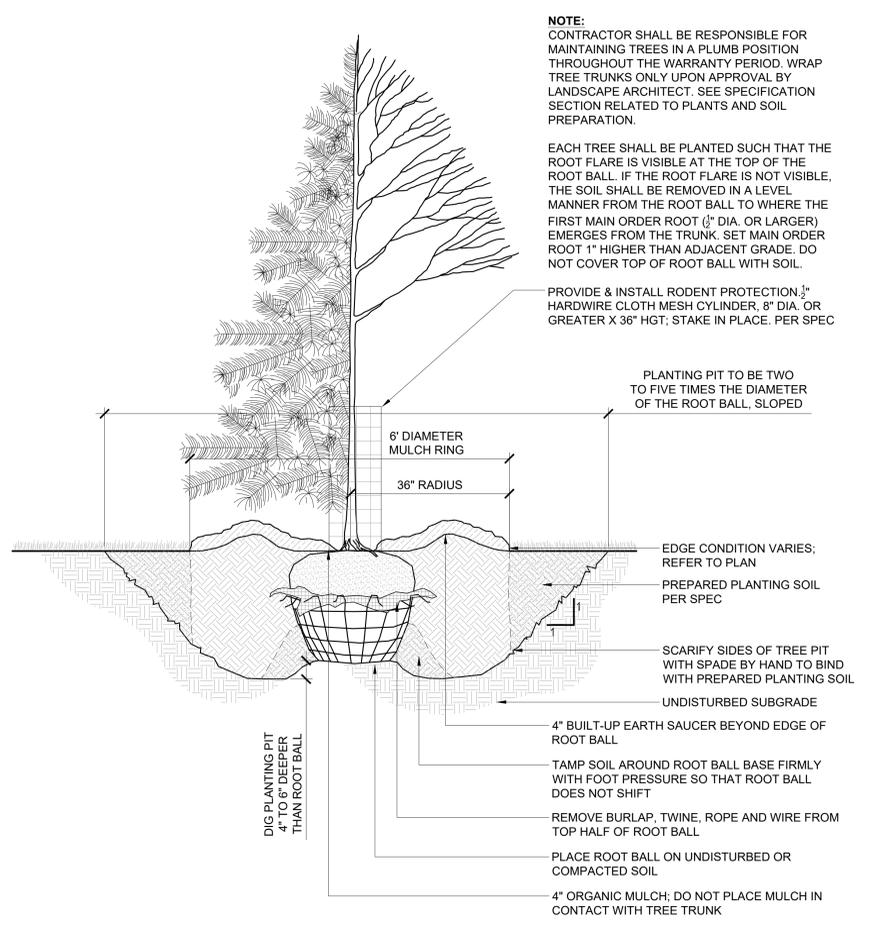

1 DETAIL - TREE PLANTING
3/4" = 1'-0"

P-20 199B-15

These drawings are for preliminary coordination only and not to be used for regulatory approval or construction.

ARCHITECTS
HUMPHREYS & PARTNERS
ARCHITECTS, L.P.
558 ALPHEUS ROAD, SUITE 200, DALLAS, TEXAS 75241
972.776.8878

pope
DESIGN GROUP

WHITTEN ASSOCIATES, INC.
DEVELOPERS

City of Hopkins

ARTESIA LIFESTYLE COMMUNITIES
Member of the American Planning Association
610 201 Street, Suite 100, Hopkins, MN 55343

ALATUS

RON CLARK
CIVIL

LOUCKS
PLANNING CIVIL ENGINEERING LAND SURVEYING LANDSCAPE ARCHITECTURE ENVIRONMENTAL
7220 Hamrick Lane, Suite 300
Maple Grove, MN 55369
763.424.5505
www.loucks.com

LANDSCAPE
DF/ DANON FARRER
LANDSCAPE ARCHITECTS
319 South 4th Avenue, Suite 1100
Minneapolis, MN 55415 | 612.332.7522

SHEET CONTENTS:
LANDSCAPE DETAILS

SHEET NO.
L500
21180