


TYPICAL GARAGE CROSS SECTION

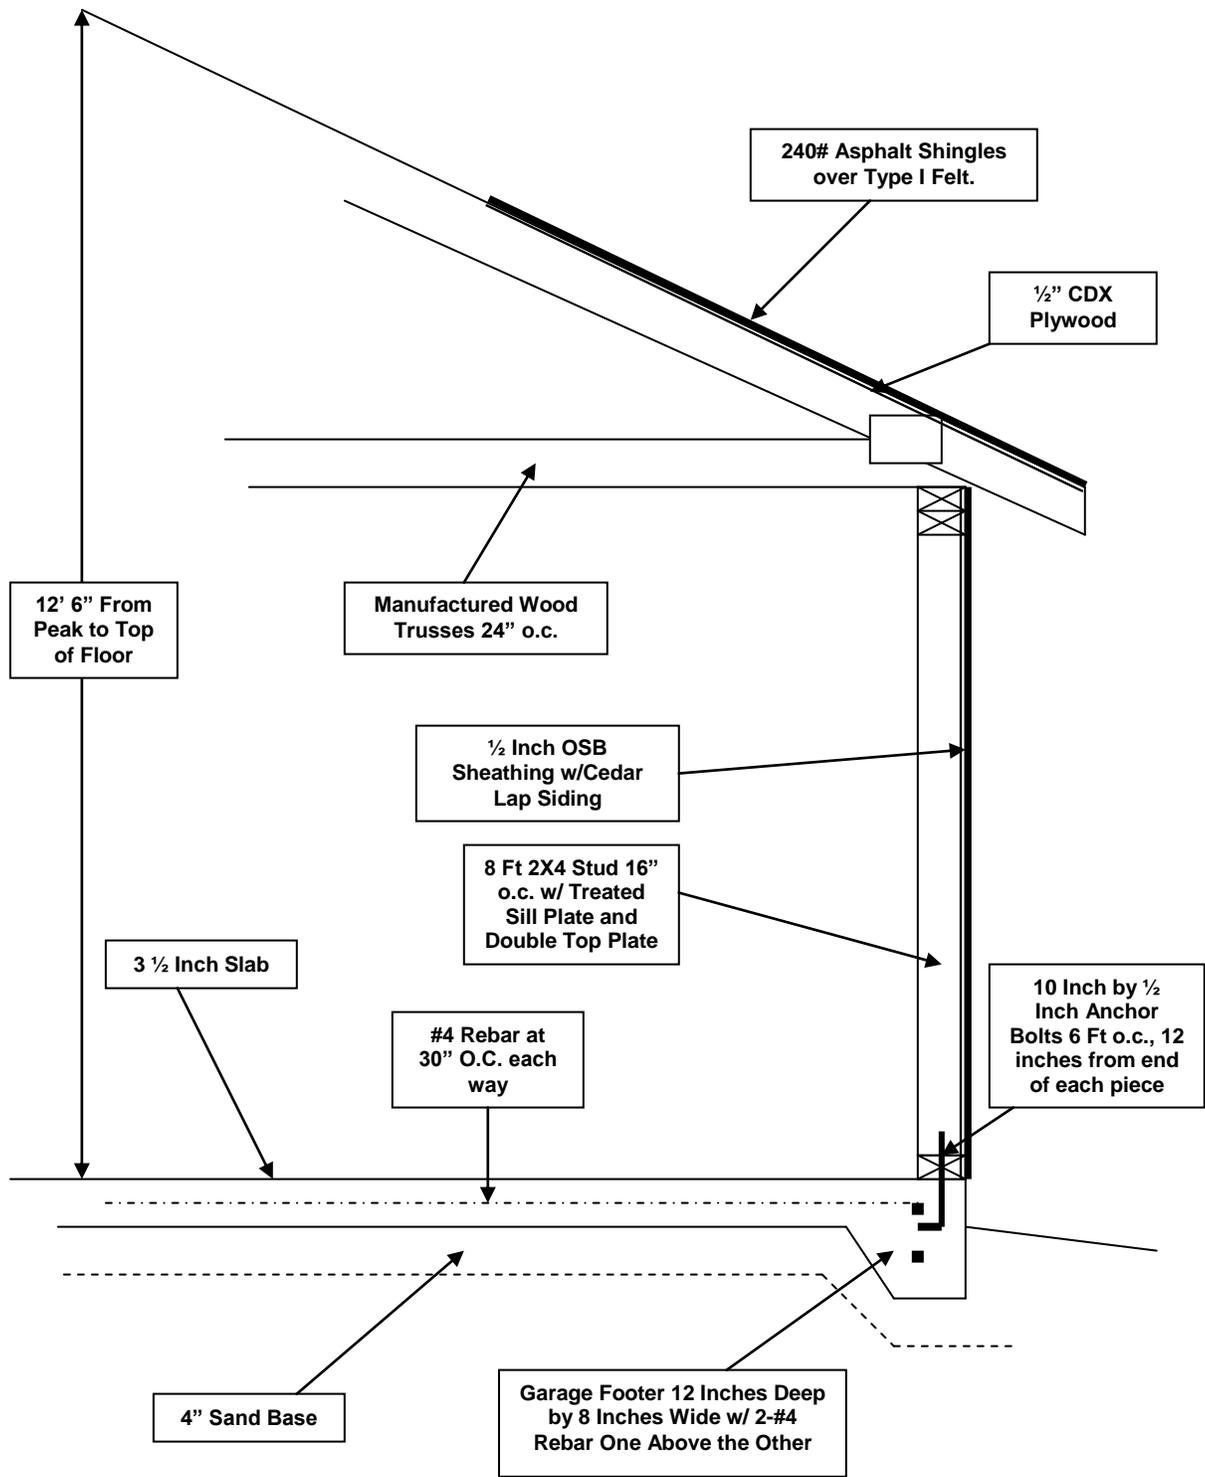

SCALE 1/4" = 1 FOOT